


**DECK NOTES:**

1. PT 2x6 SYP DECKING:  
#2 Prime or Better
2. INSTALL FULL LENGTH BOARDS:  
See Drawing for Pattern
3. PROVIDE 2x BLK'G AS REQUIRED
4. MAINTAIN TIGHT JOINTS BETWEEN  
DECK BOARDS
5. ALIGN ALL EXPOSED FASTENERS &  
& MAINTAIN MIN. 1" FROM EDGE OF  
BOARD

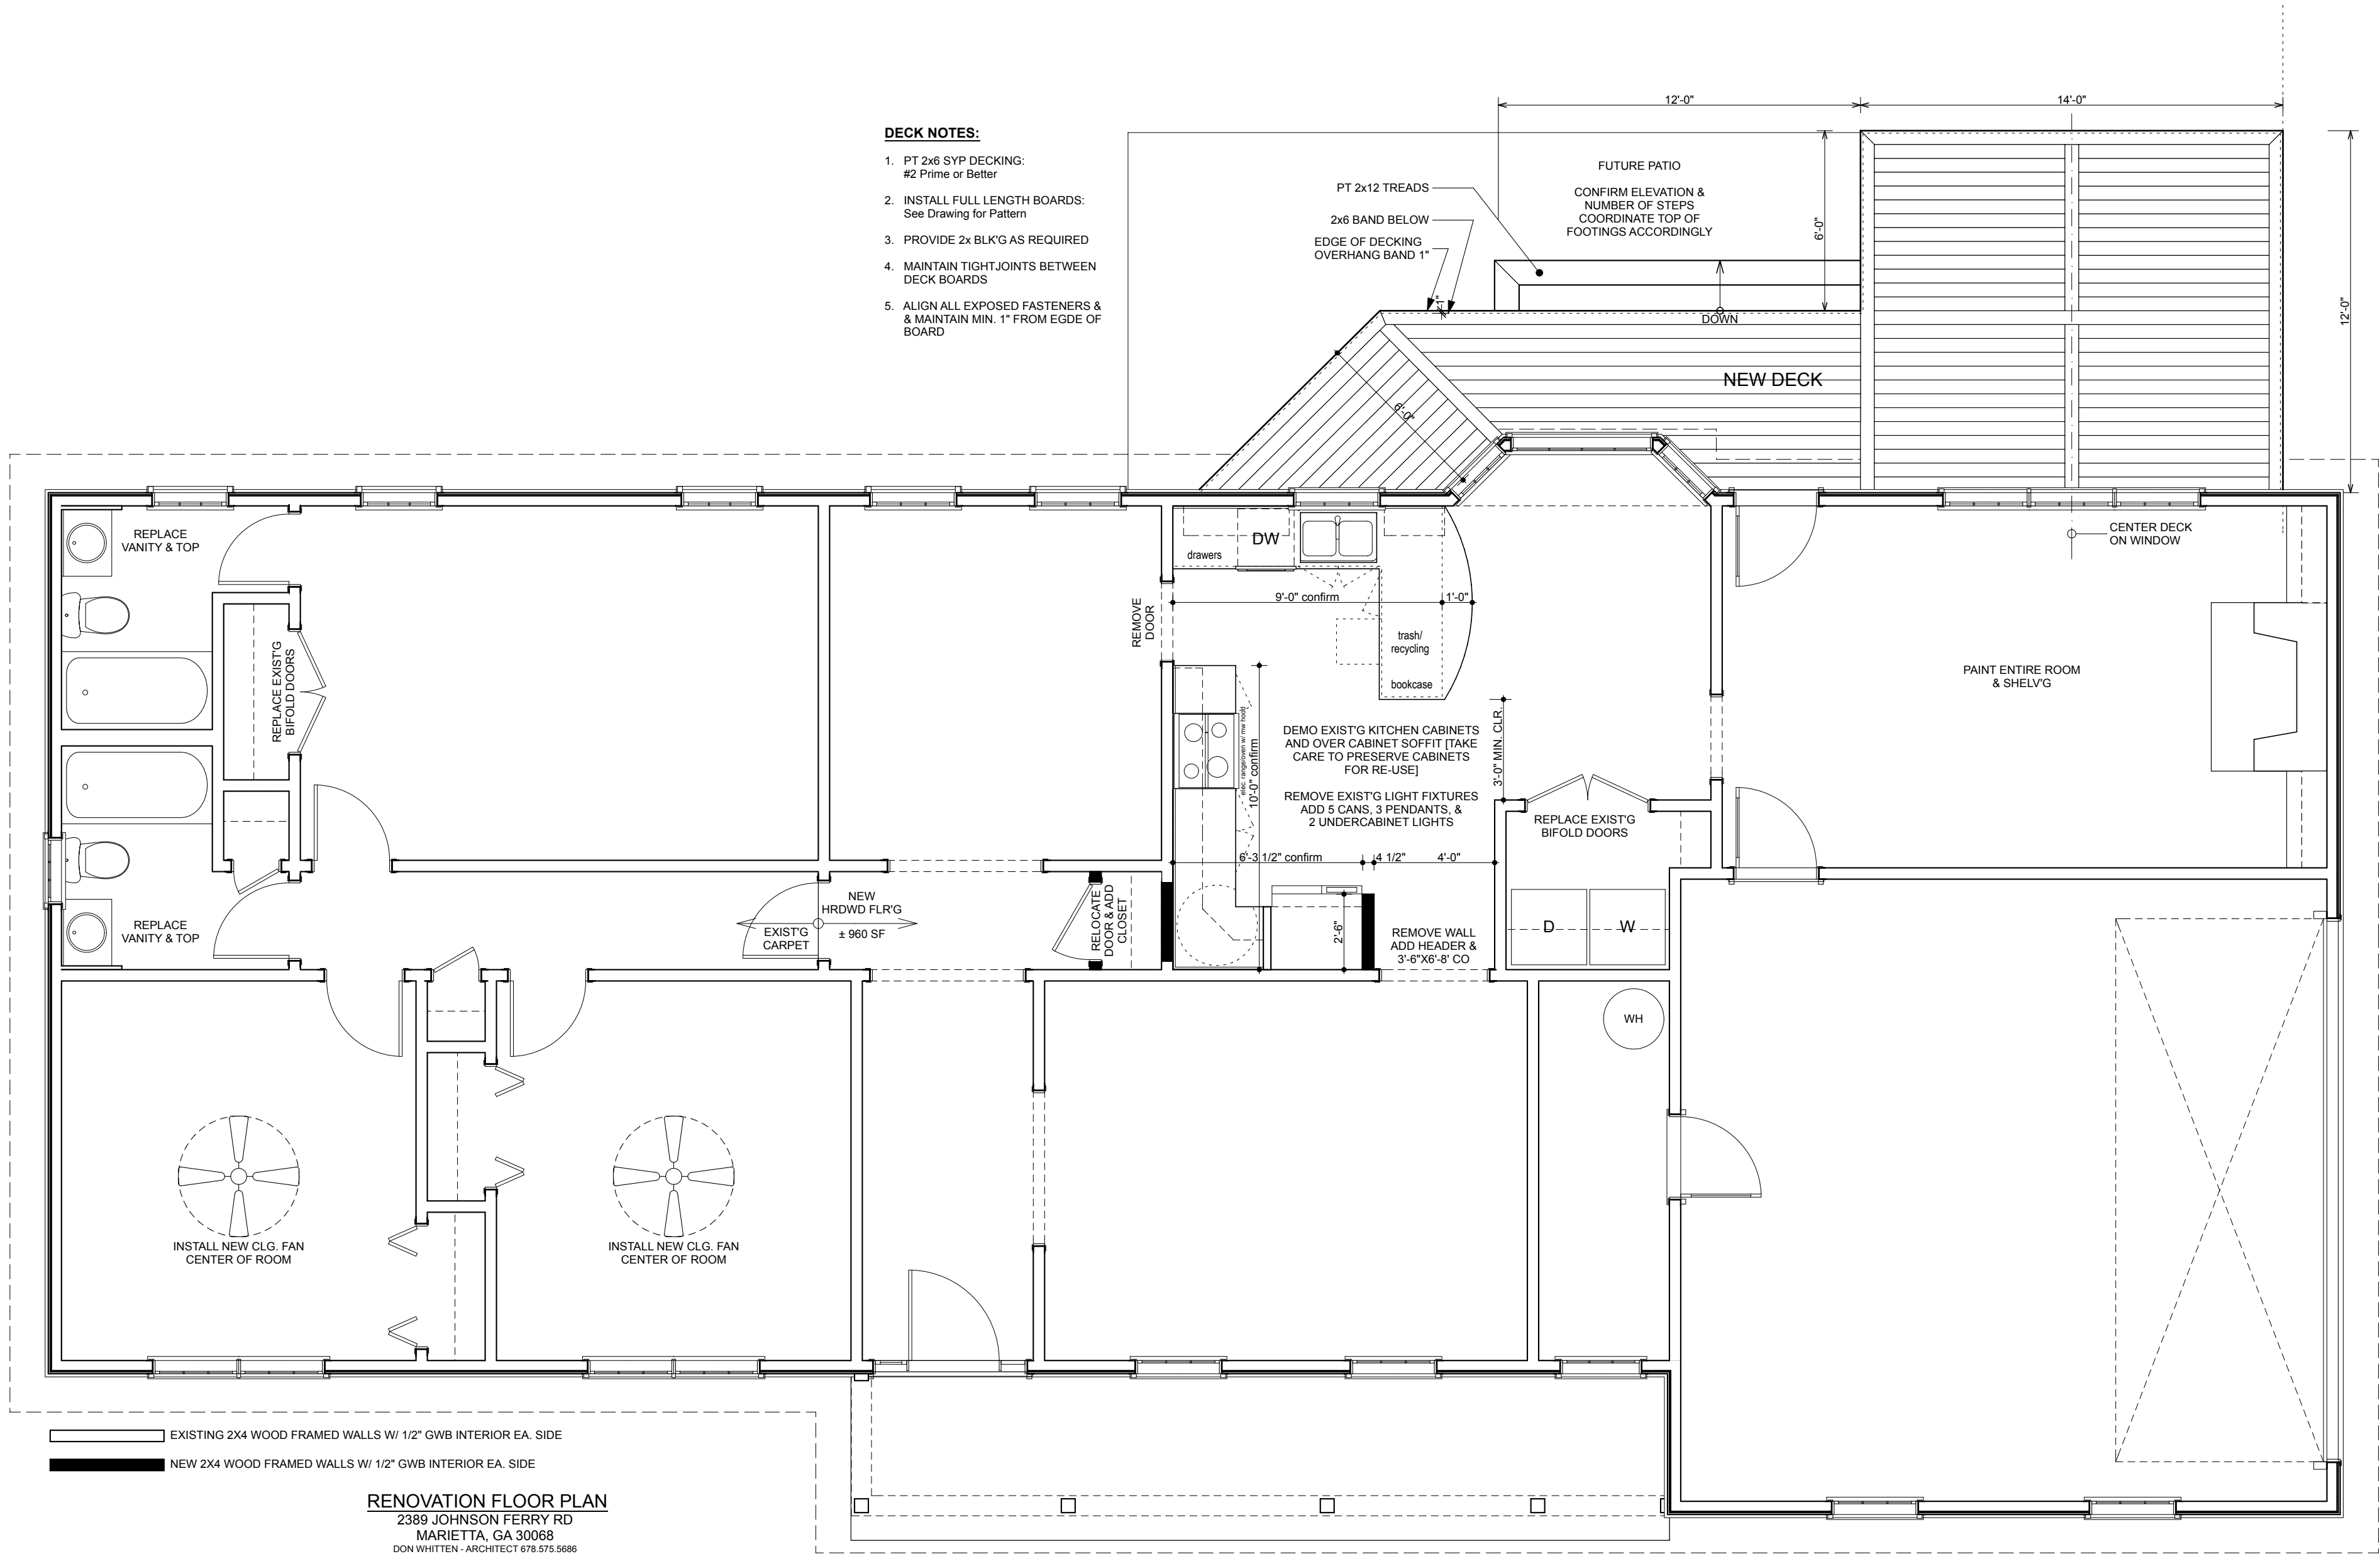

**RENOVATION FLOOR PLAN**  
2389 JOHNSON FERRY RD  
MARIETTA, GA 30068  
DON WHITTEN - ARCHITECT 678.575.5686

**WHITTEN RENOVATION**  
2389 JOHNSON FRY RD.  
Marietta, GA 30062

**RELEASED FOR CONSTRUCTION**


DATE	DESCRIPTION
OCT. 06 2010	PERMIT SET
OCT. 07 2010	REVISED DECK DETAILS

COPYRIGHT 2010  
Don Whitten, RA


SHEET TITLE  
RENOVATION PLAN

**1 RENOVATION PLAN**  
SCALE: 1/4" = 1'-0"  
0 2' 4' 8'


A-1

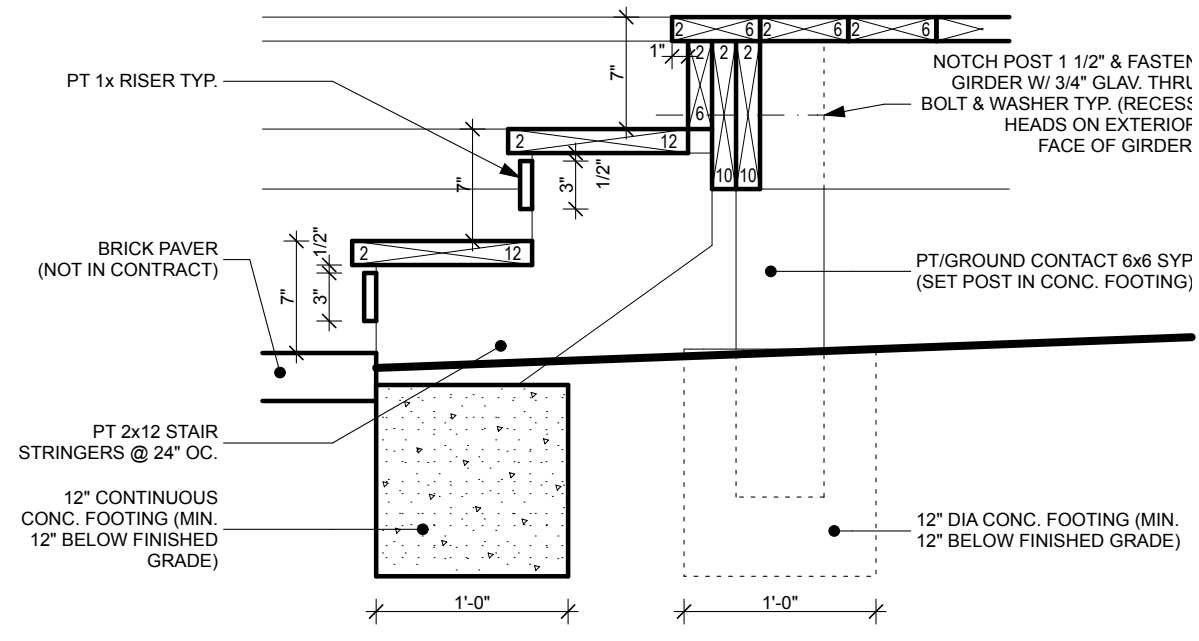

**4 DECK DETAIL**  
SCALE: 1" = 1'-0"

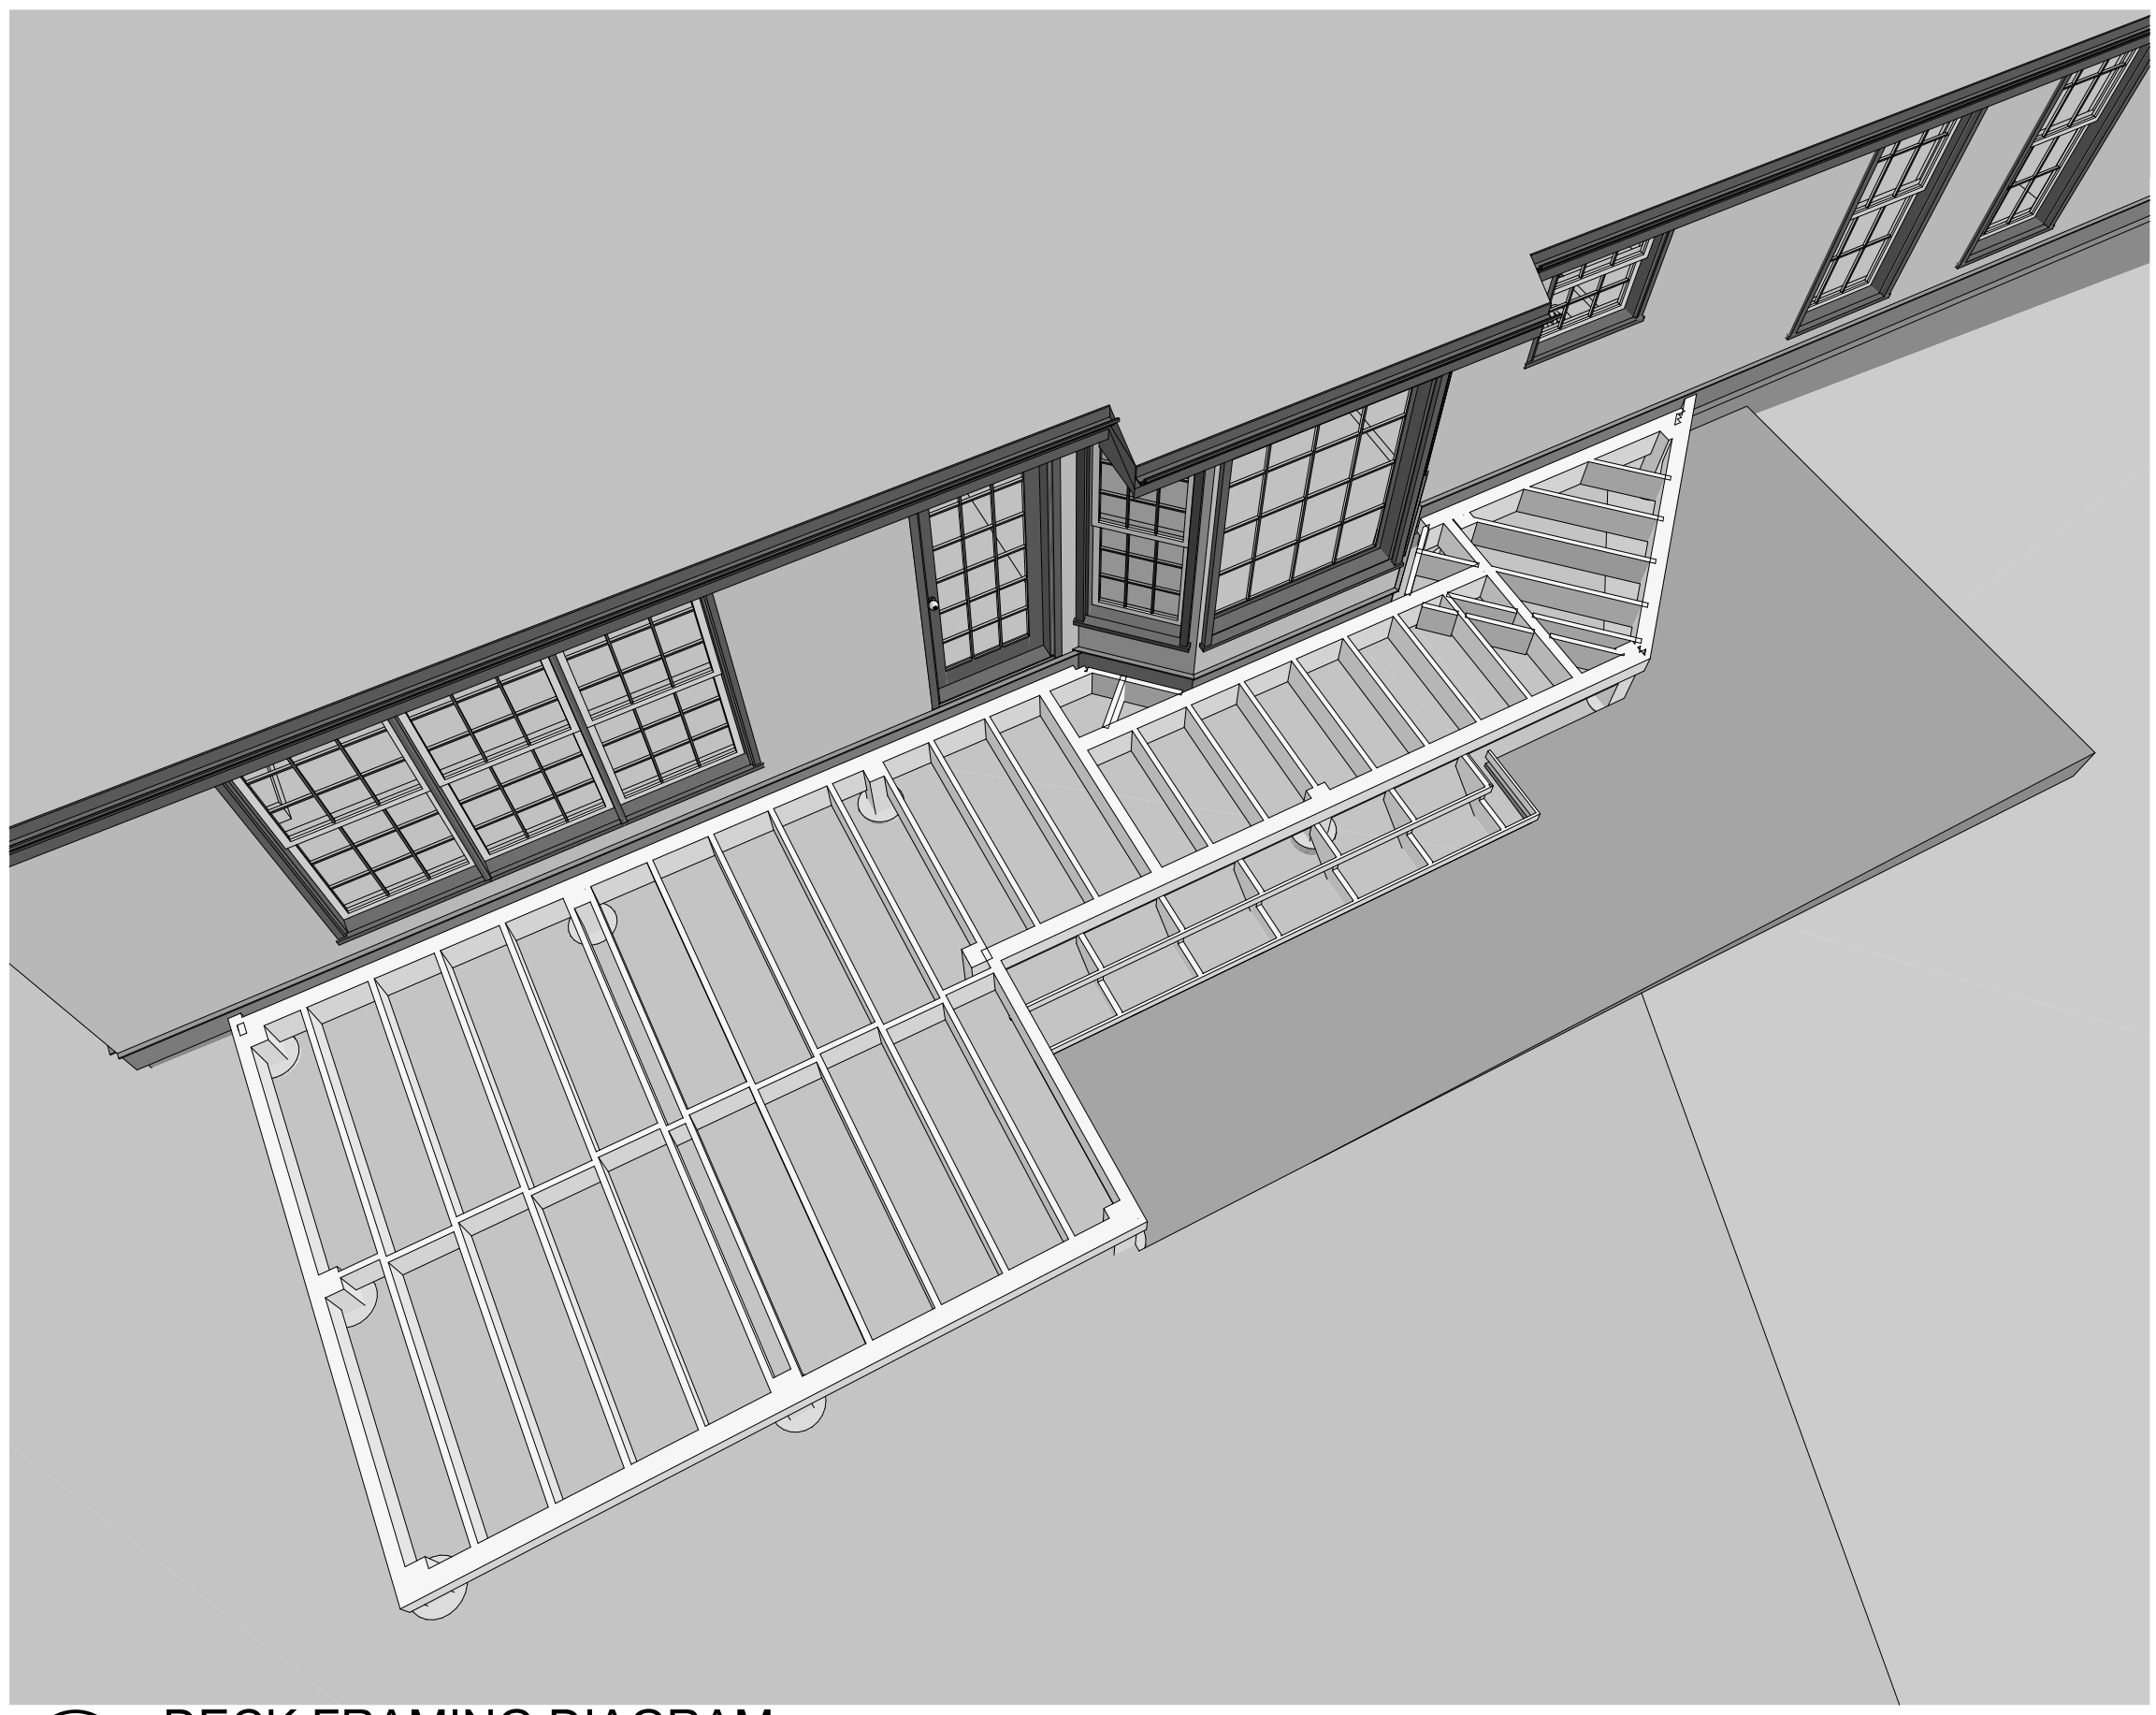


**2 DECK FRAMING DIAGRAM**

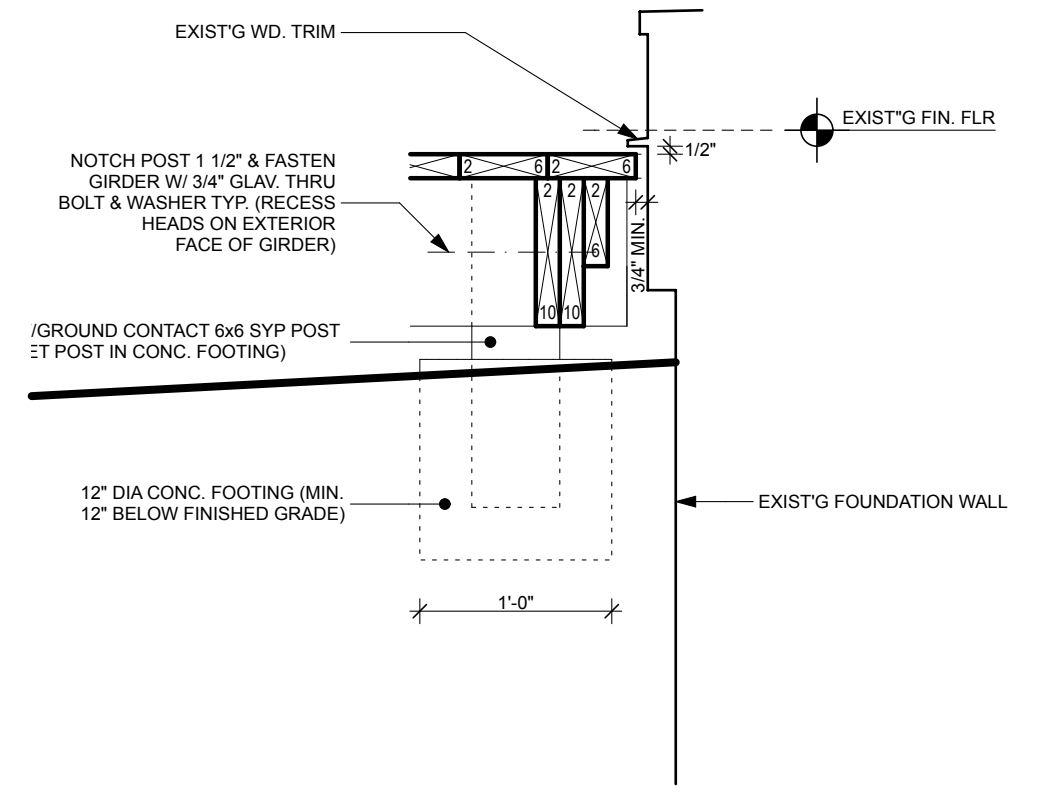

**3 DECK DETAIL**  
SCALE: 1" = 1'-0"

- DECK FRAMING NOTES:**
1. DECK TO BE FRAMED AS A FREESTANDING STRUCTURE (MAX. HGT. ABOVE GRADE = 30")
  2. 12" DIAMETER x 18" DEEP CONCRETE FOOTINGS TYP.
  3. PT/GROUND CONTACT 6x6 SYP POSTS TYP. (ATTACH TO FOOTING W/ GALV. POST BASE)
  4. DOUBLE PT 2x10 SYP FLUSH GIRDERS AS INDICATED (ATTACH TO POST W/ GALV. FASTENERS)
  5. PT 2x10 SYP JOISTS @ 16" TYP. (ATTACH TO GIRDER W/ GALV. JOIST HANGERS)
  6. PROVIDE 2x BLK'G AS INDICATED & AS REQUIRED TO MAINTAIN DCK'G PATTERN

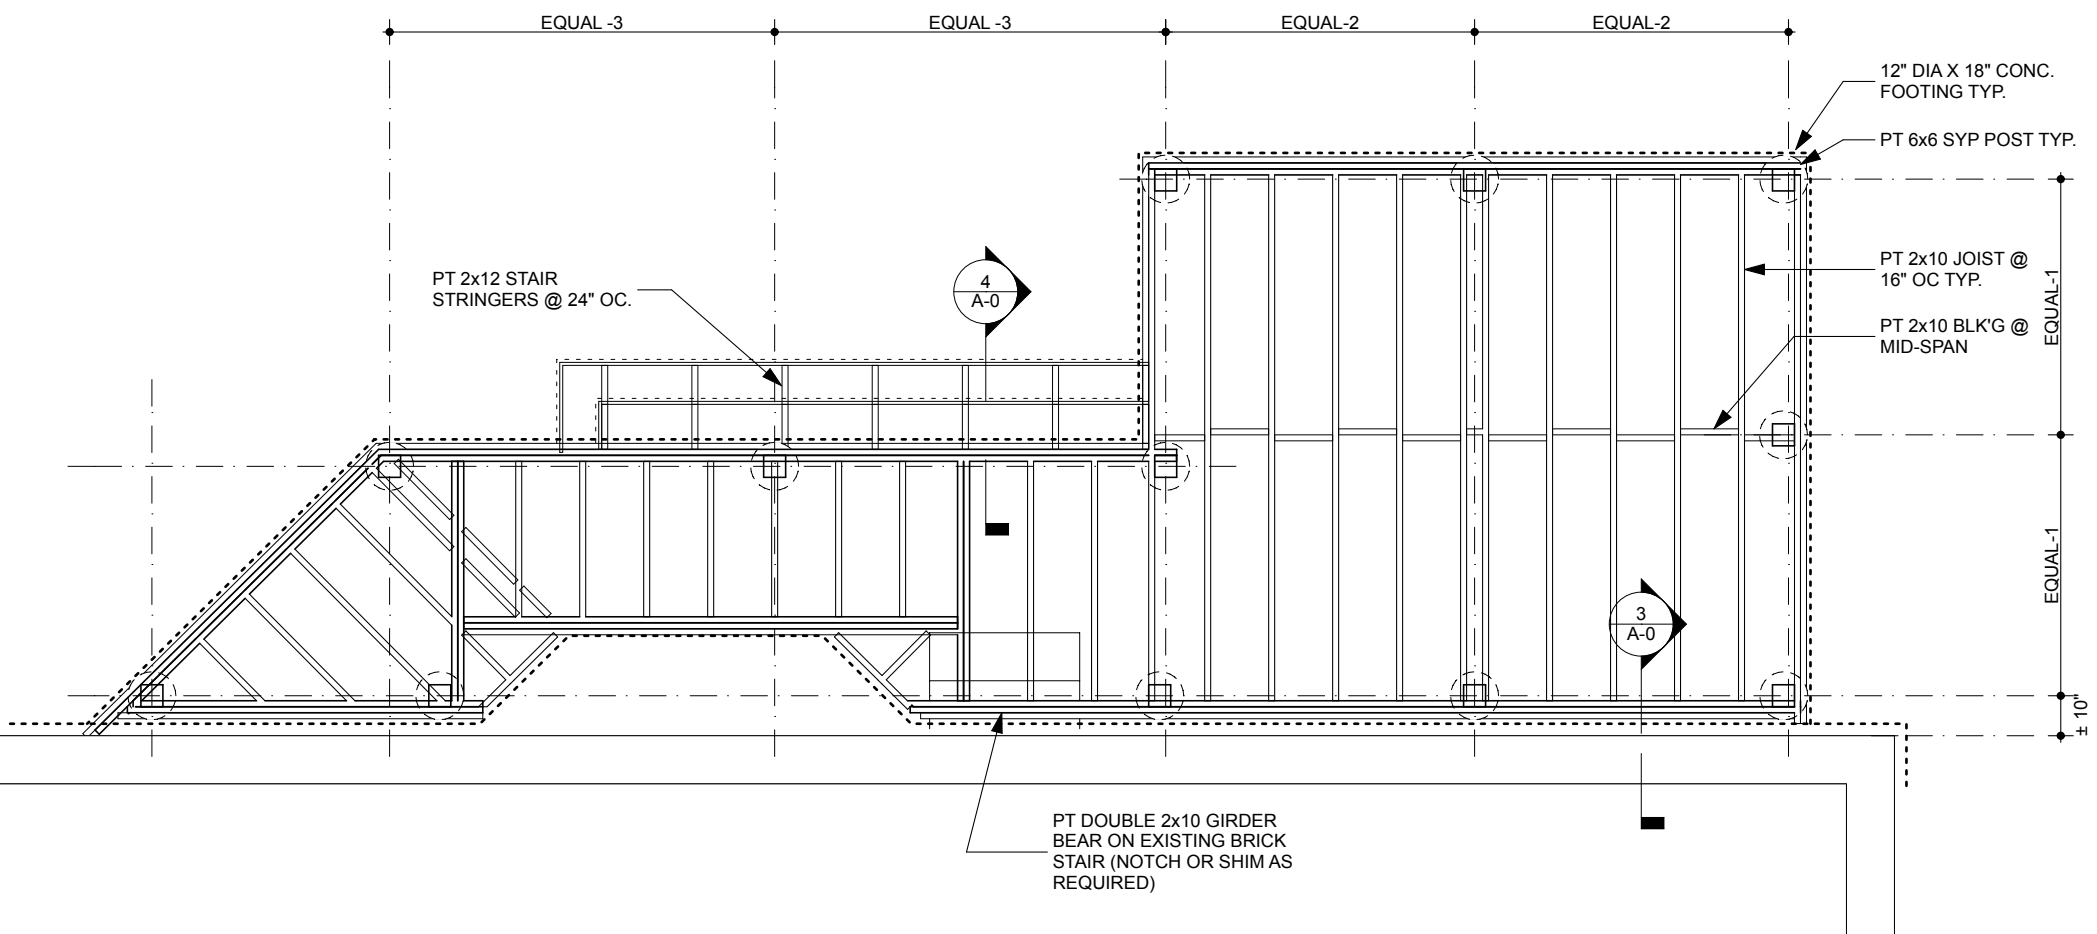

**1 DECK FRAMING PLAN**  
SCALE: 1/4" = 1'-0"

**WHITTEN RENOVATION**  
2389 JOHNSON FRY RD.  
Marietta, GA 30062

**RELEASED FOR CONSTRUCTION**

DATE DESCRIPTION  
OCT. 06 2010 PERMIT SET  
OCT. 07 2010 REVISED DECK DETAILS

COPYRIGHT 2010  
Don Whitten, RA

SHEET TITLE  
**DECK FRAMING PLAN**

A-0